


GENERAL NOTES:

- 1)-CONNECTION TO THE EXISTING 6" DRAIN PIPE MAY BE MADE BY THE HOMEOWNER WITHOUT ANY ADDITIONAL PERMITS REQUIRED.
- 2)-A PLUMBING INSPECTION IS REQUIRED FOR THE CONNECTION TO THE EXISTING 6" STORM DRAIN. TO MAKE AN INSPECTION APPOINTMENT, CALL THE OAK CREEK INSPECTION DEPARTMENT AT 768-6547.
- 3)-IF A REDUCER IS USED, THE REDUCER MAY BE EITHER P.V.C. OR FLEXIBLE RUBBER WITH STAINLESS STEEL CLAMPS.

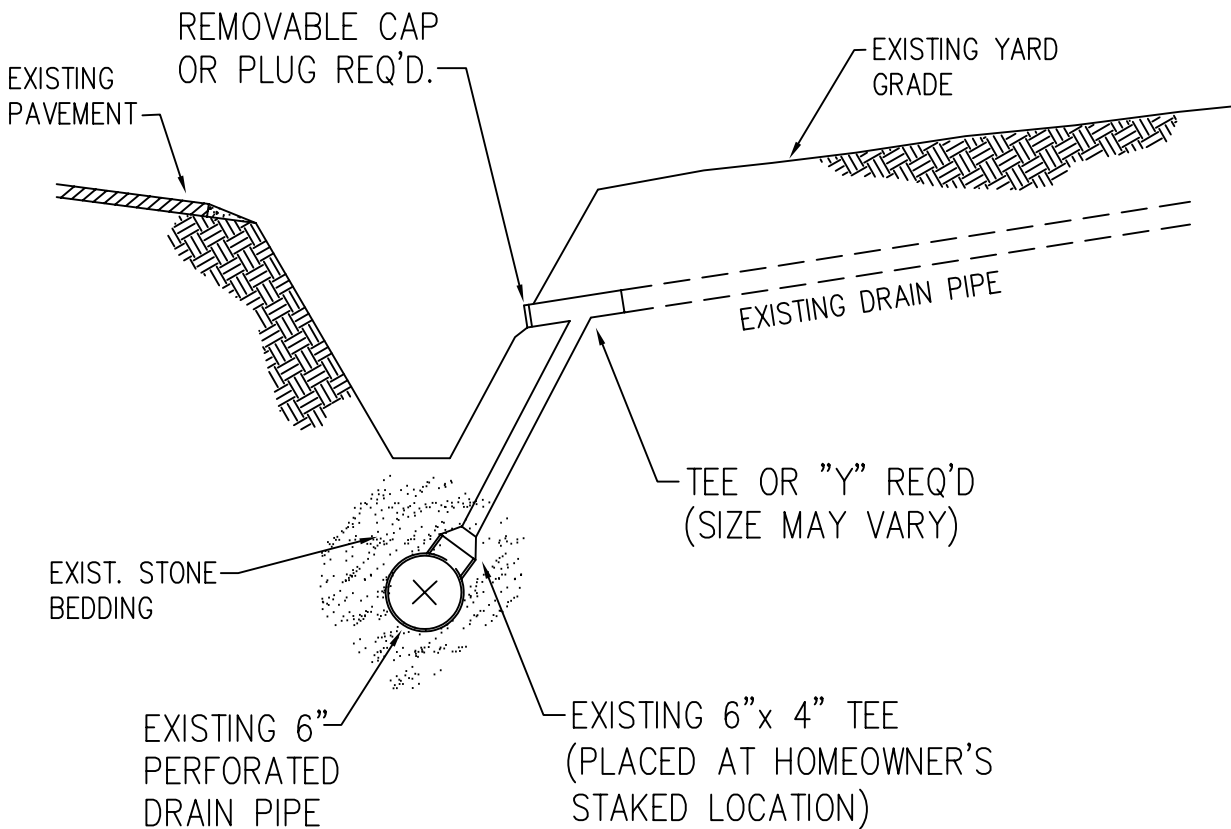

NOTE:
THIS SYSTEM IS INTENDED TO HANDLE
SUMP PUMP DRAINS ONLY, NOT DOWNSPOUTS.



City of Oak Creek
Department of Public Works

Drawn By: K.C. Seufzer

Scale: N.T.S.

Appv. By: M.J. Sullivan

Date: 10/1/98

TYPICAL SUMP PUMP CONNECTION

SP-2