



PLAN VIEW

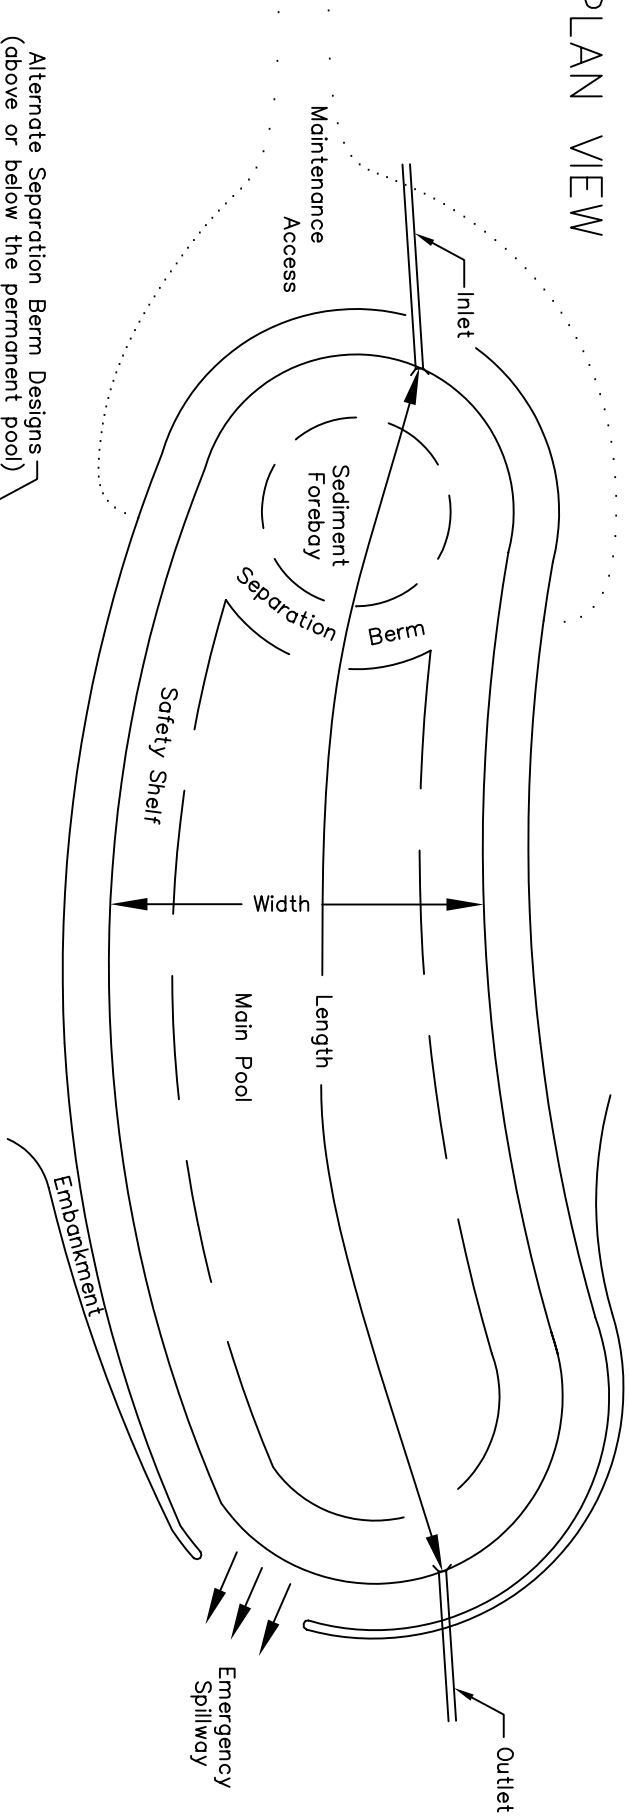

Alternate Separation Berm Designs
(above or below the permanent pool)

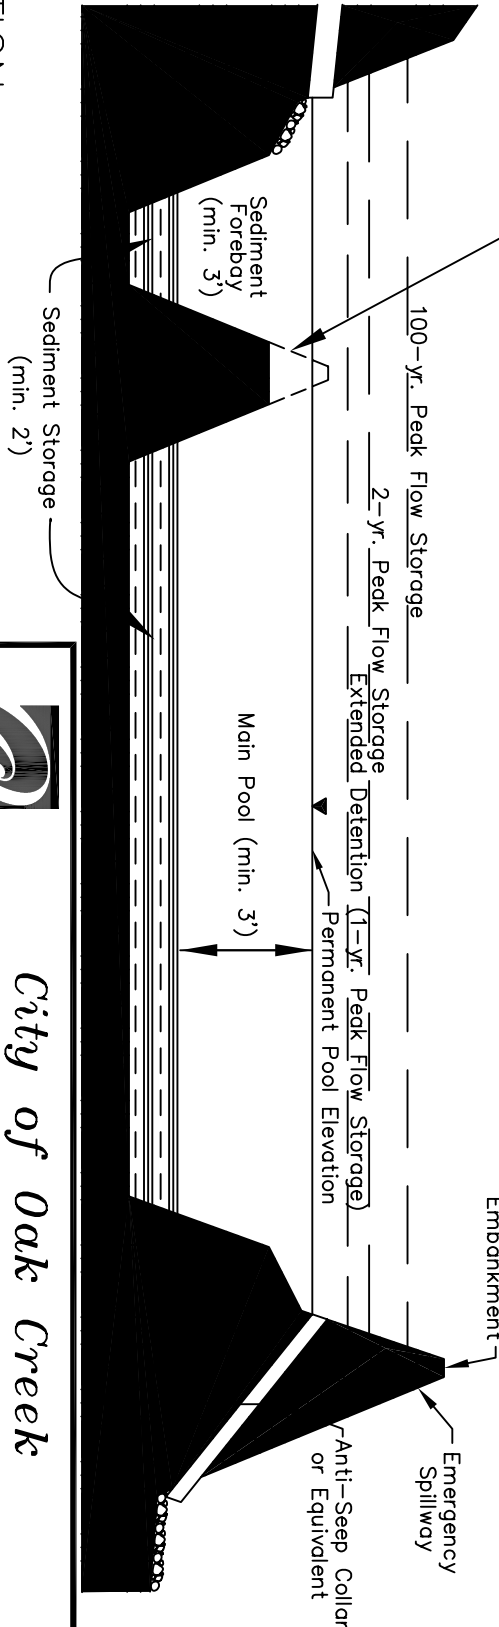

CROSS SECTION



City of Oak Creek
Department of Public Works

Drawn By: P. Beiermeister	Scale: NTS
Appv. By:	Date: April, 2002
CONCEPTUAL WET DETENTION BASIN	
ST-28	