



**ELEVATION**

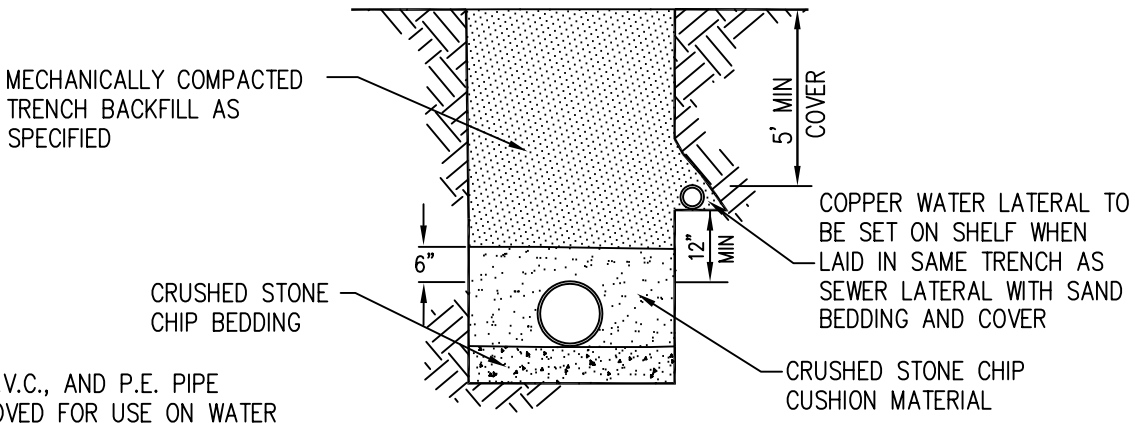

**DITCH SECTION**  
(AS VIEWED FROM LOT)

**NOTE:**  
COPPER, P.V.C., AND P.E. PIPE ARE APPROVED FOR USE ON WATER LATERALS. FITTINGS SHALL BE IN ACCORDANCE WITH TYPE OF PIPE USED.

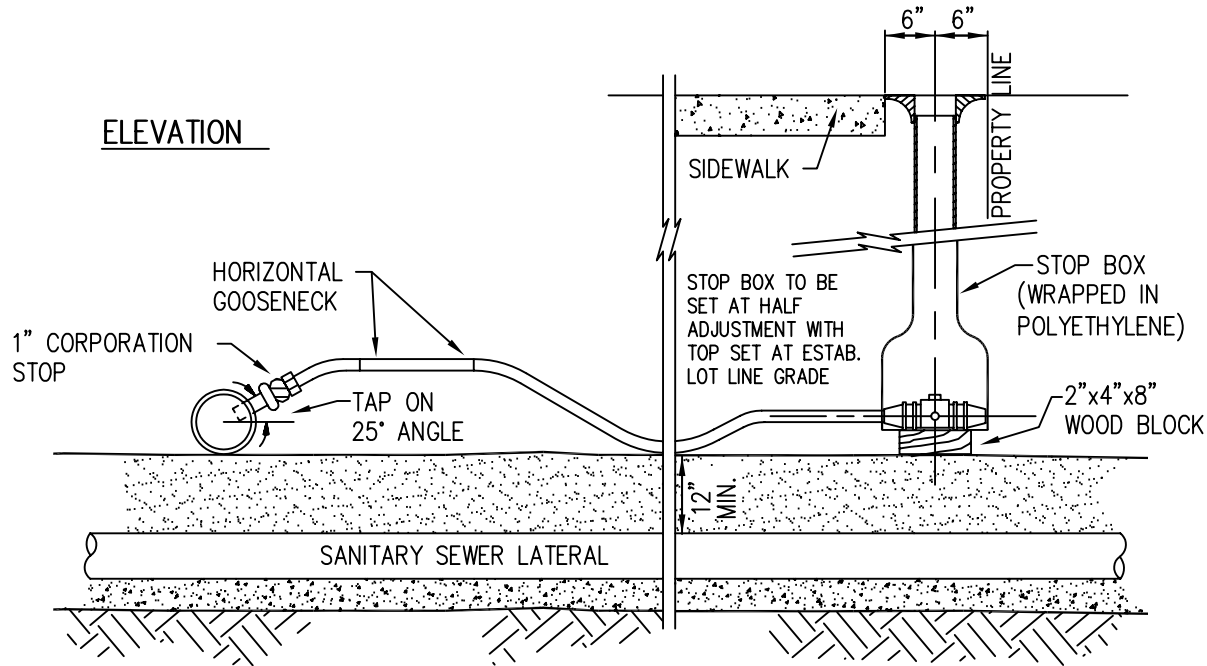

*City of Oak Creek*  
*Department of Public Works*

Drawn By: K.C. Seufzer

Scale: N.T.S.

Appv. By: M.J. Sullivan

Date: January 19, 2004

**WATER SERVICE TAP AND STOP BOX**

**WD-11**