


RURAL

URBAN

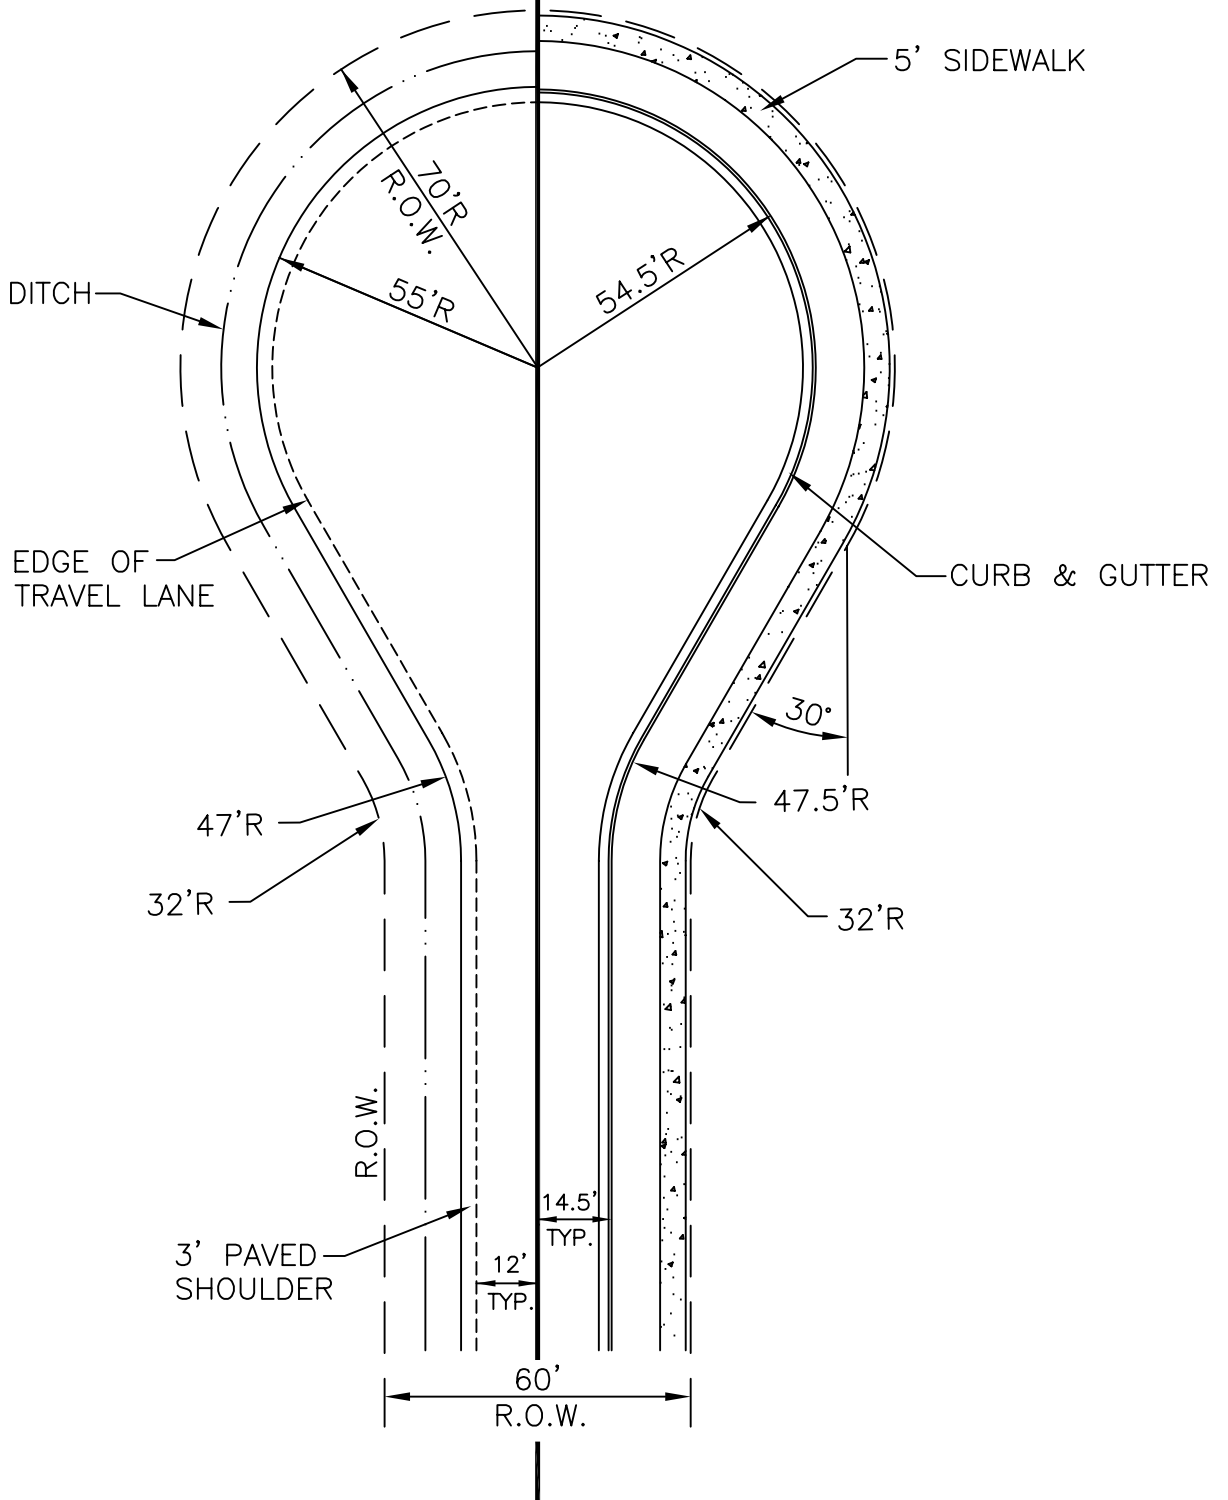

City of Oak Creek  
Department of Public Works

Drawn By: K. Seufzer

Scale: N.T.S.

Appv. By: W. St. John

Date: 12/8/03 (Revised)

PERMANENT CUL-DE-SAC

RO-18