


MOUNTABLE CURB & GUTTER SECTIONS

VERTICAL/ROLL FACE CURB & GUTTER SECTIONS

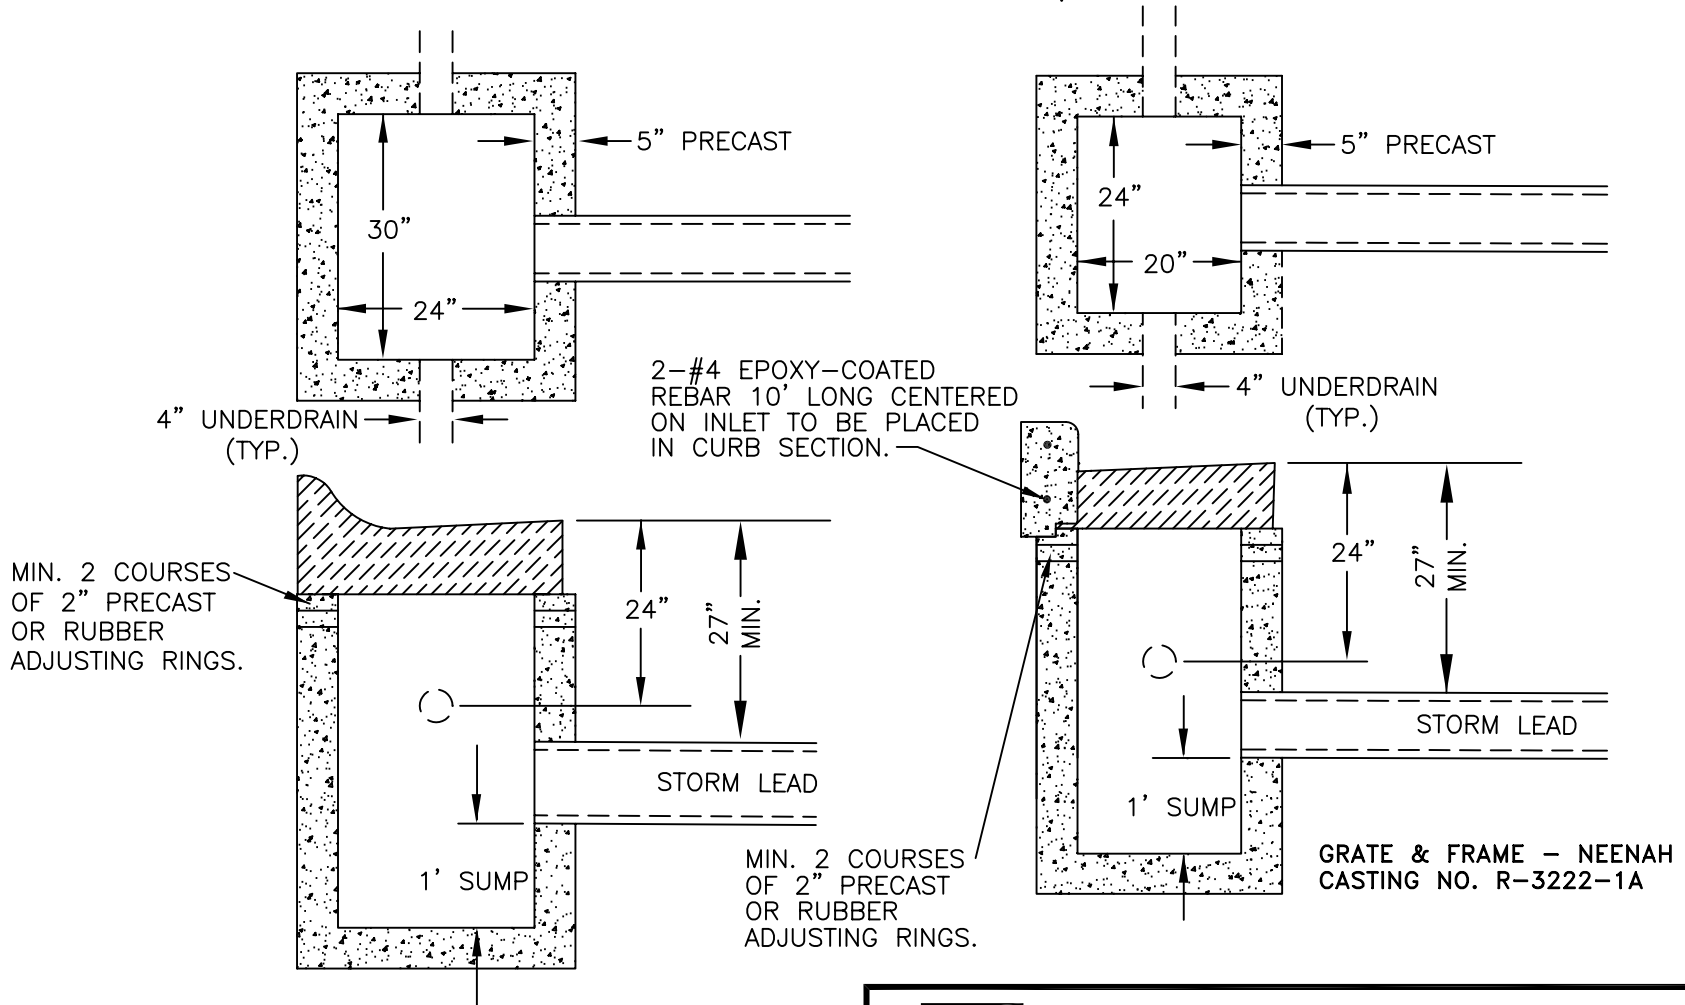

City of Oak Creek
Department of Public Works

Drawn By: S. Galewski

Scale: N.T.S.

Appv. By: W. St. John

Date: 1/26/04 (Revised)

STANDARD STORM CATCH BASINS

ST-26